
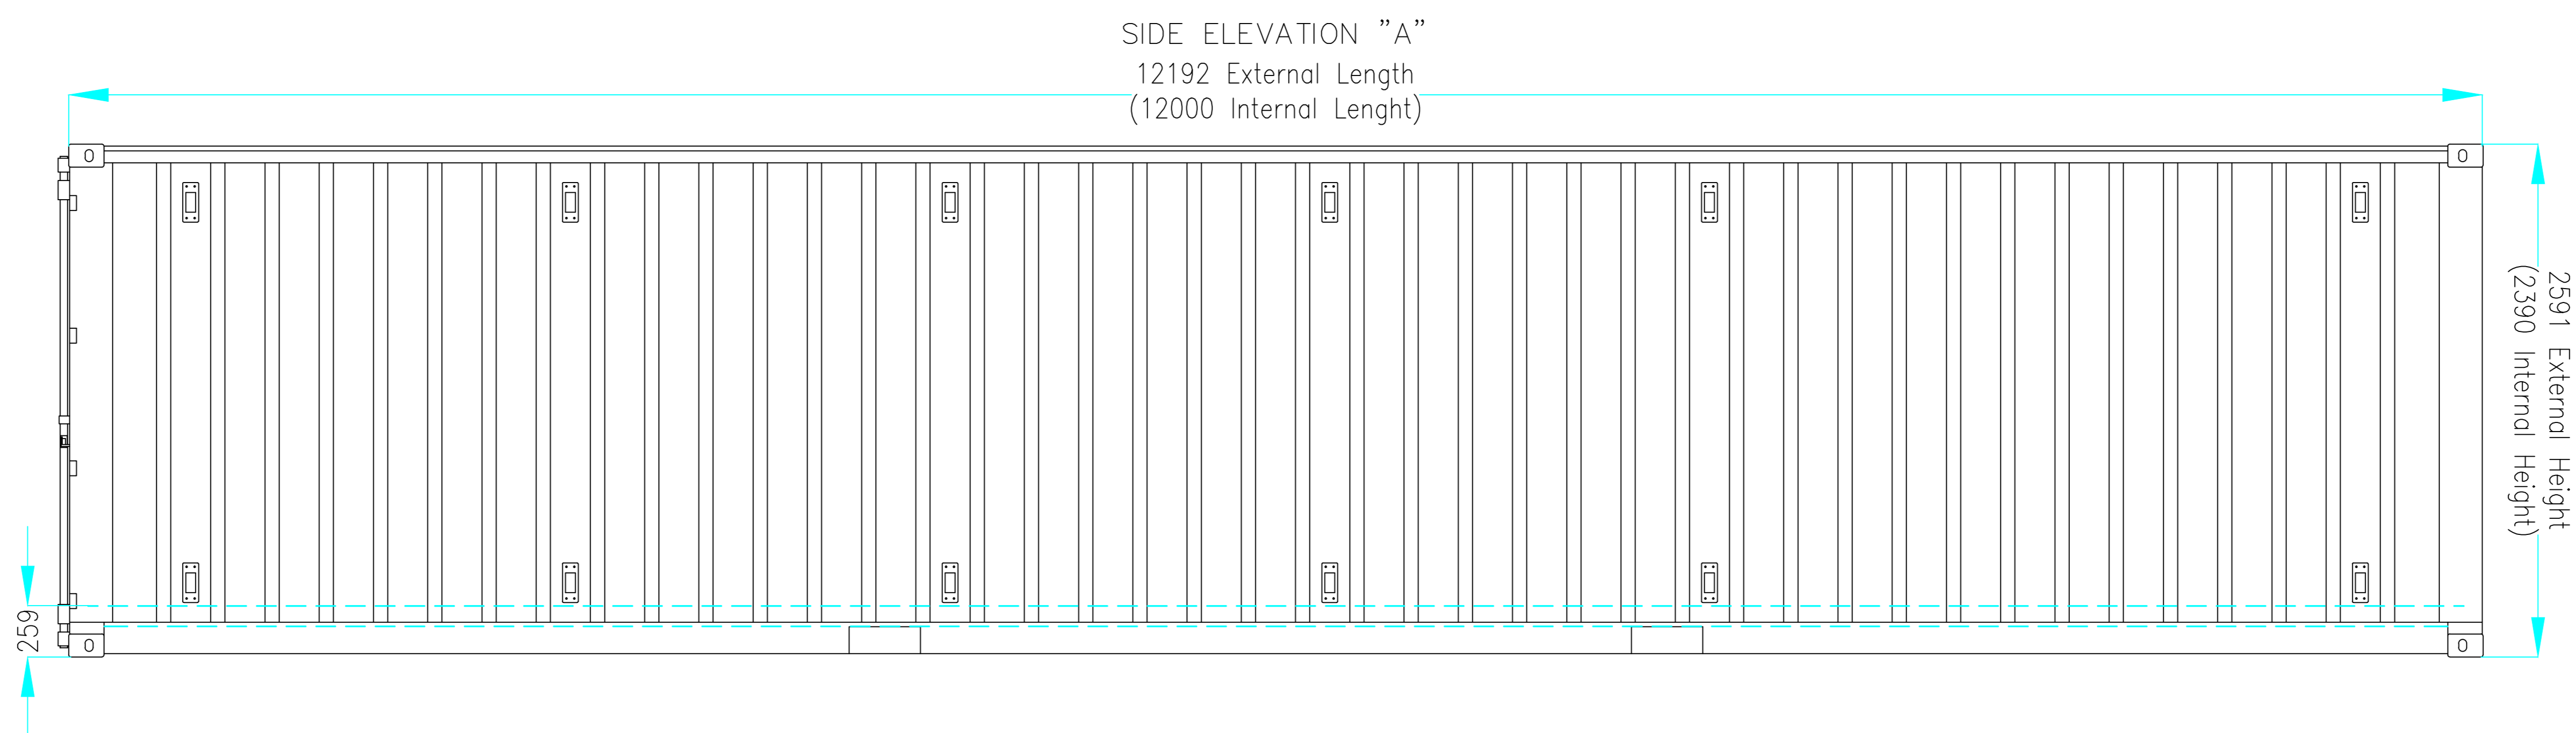
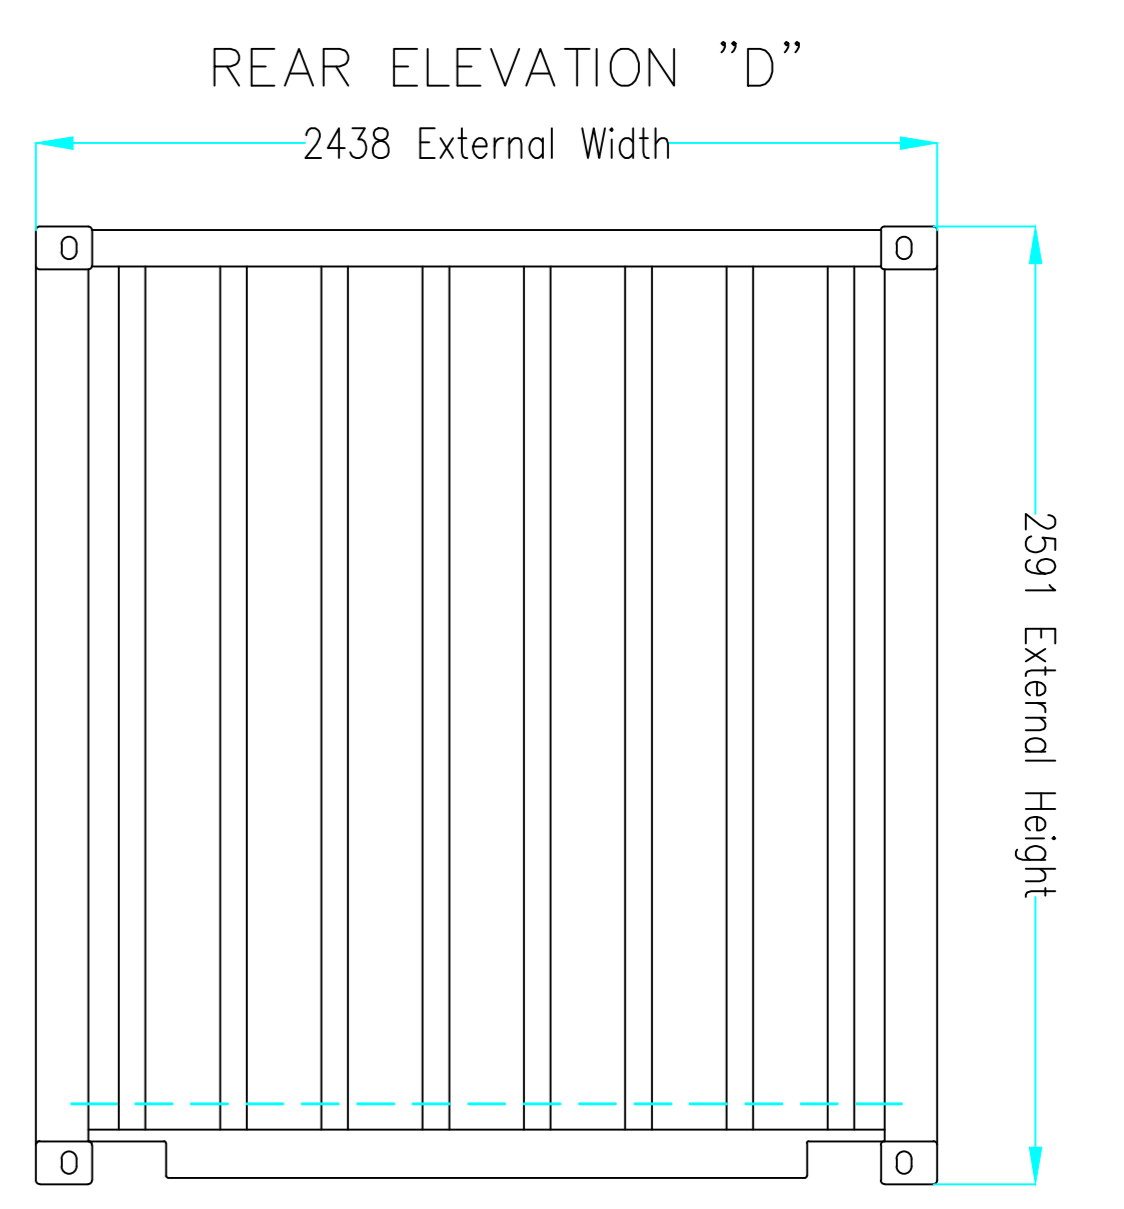
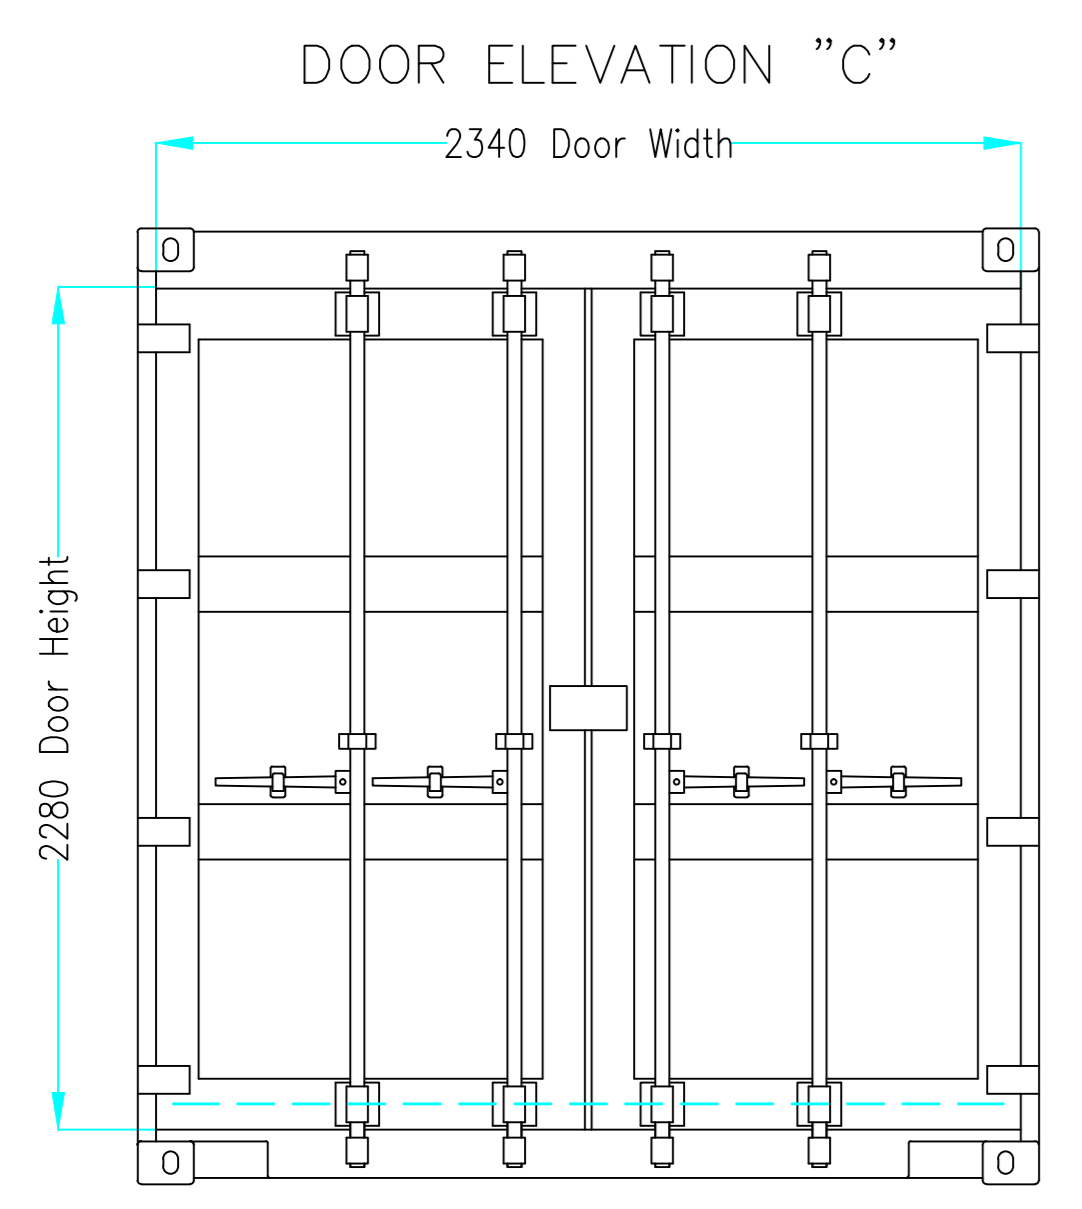


SECTIONAL PLAN

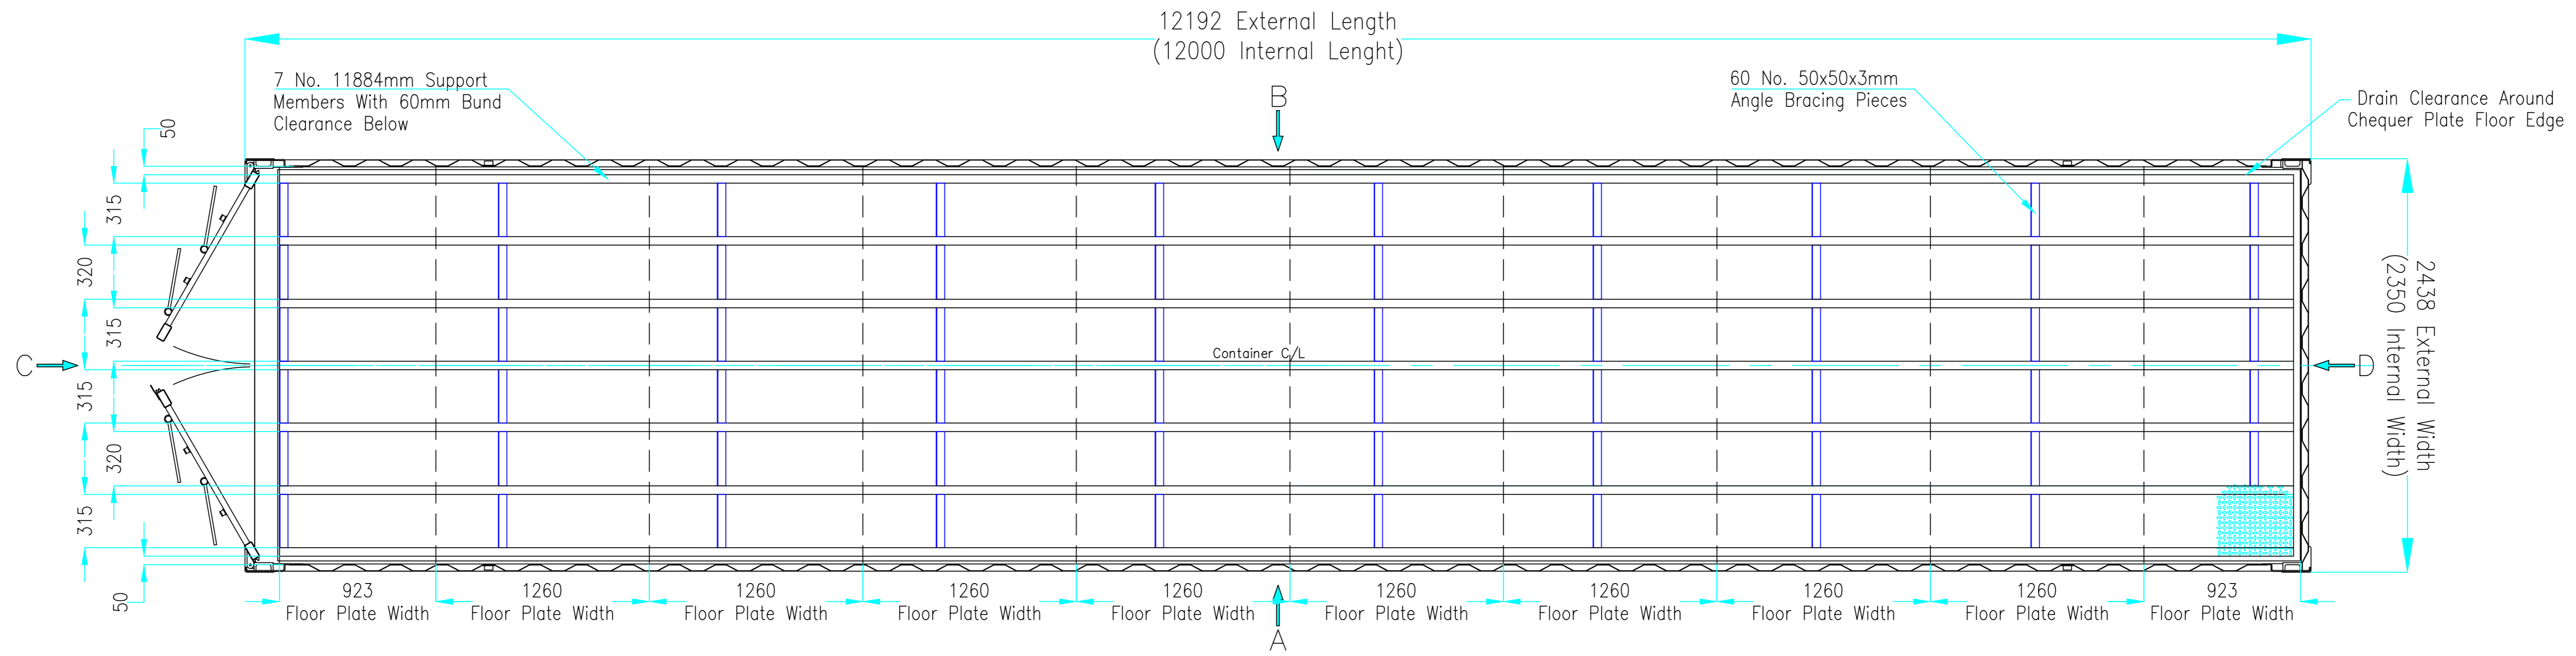

Unit 1, Red House Farm Business Units, Bacton, Suffolk, IP14 4LE
Tel: 01449 782123
Fax: 0845 3311434

Copyright in this drawing belongs to Portable Space Ltd. Neither the whole drawing nor any part thereof may be reproduced without the prior permission in writing of Portable Space Ltd

DRAWING STATUS	
1	PRELIMINARY (FOR INFORMATION ONLY)
2	CLIENT APPROVED
3	ISSUED FOR MANUFACTURE
4	AS BUILT

COLOUR: RAL TBC	
OVERALL CAPACITY (M3):	69.9
BUND CAPACITY (M3):	1.7
BUND CAPACITY (LITRES)	1700
MAXIMUM LIFT WEIGHT (KG)	*

- DISTRIBUTION BOARD
- 2Kw PANEL HEATER
- TUBULAR HEATER
- HIGH LEVEL FAN HEATER
- RED BULKHEAD 16W PLS
- 1500mm VAPOUR PROOF FLUORESCENT LIGHT
- BULKHEAD LIGHT
- WATER HEATER
- 13A TWIN SOCKET - LOW
- 13A TWIN SOCKET - HIGH

- SWITCH SPUR
- WALL LIGHT SWITCH
- PULL LIGHT SWITCH
- THERMOSTAT
- EXTRACTION FAN
- SHOWER HEATER
- FROST STAT
- VENT
- E.S. 12mm EARTHING STUD
- JACKLEG

- OIL FILLED RADIATOR
- EMERGENCY EXIT LIGHT
- 3-POINT LOCKING
- PEDESTRAIN FIRE DOOR
- WINDOW - 1067x1067
- STAINLESS STEEL SINK

Additional Details:

Title		
PORTABLE SPACE LTD: 40' X 8' FLAT FLOOR BUNDED STORE		
Unit Type		
40' STANDARD HEIGHT ONE TRIP		
Date	Scale	Drawn By
18-03-19	N.T.S	LG
Q No.	Drawing No.	Rev.
*	QF-129	0
Revision Details:		
*		