



portablespace


VIEW "A"

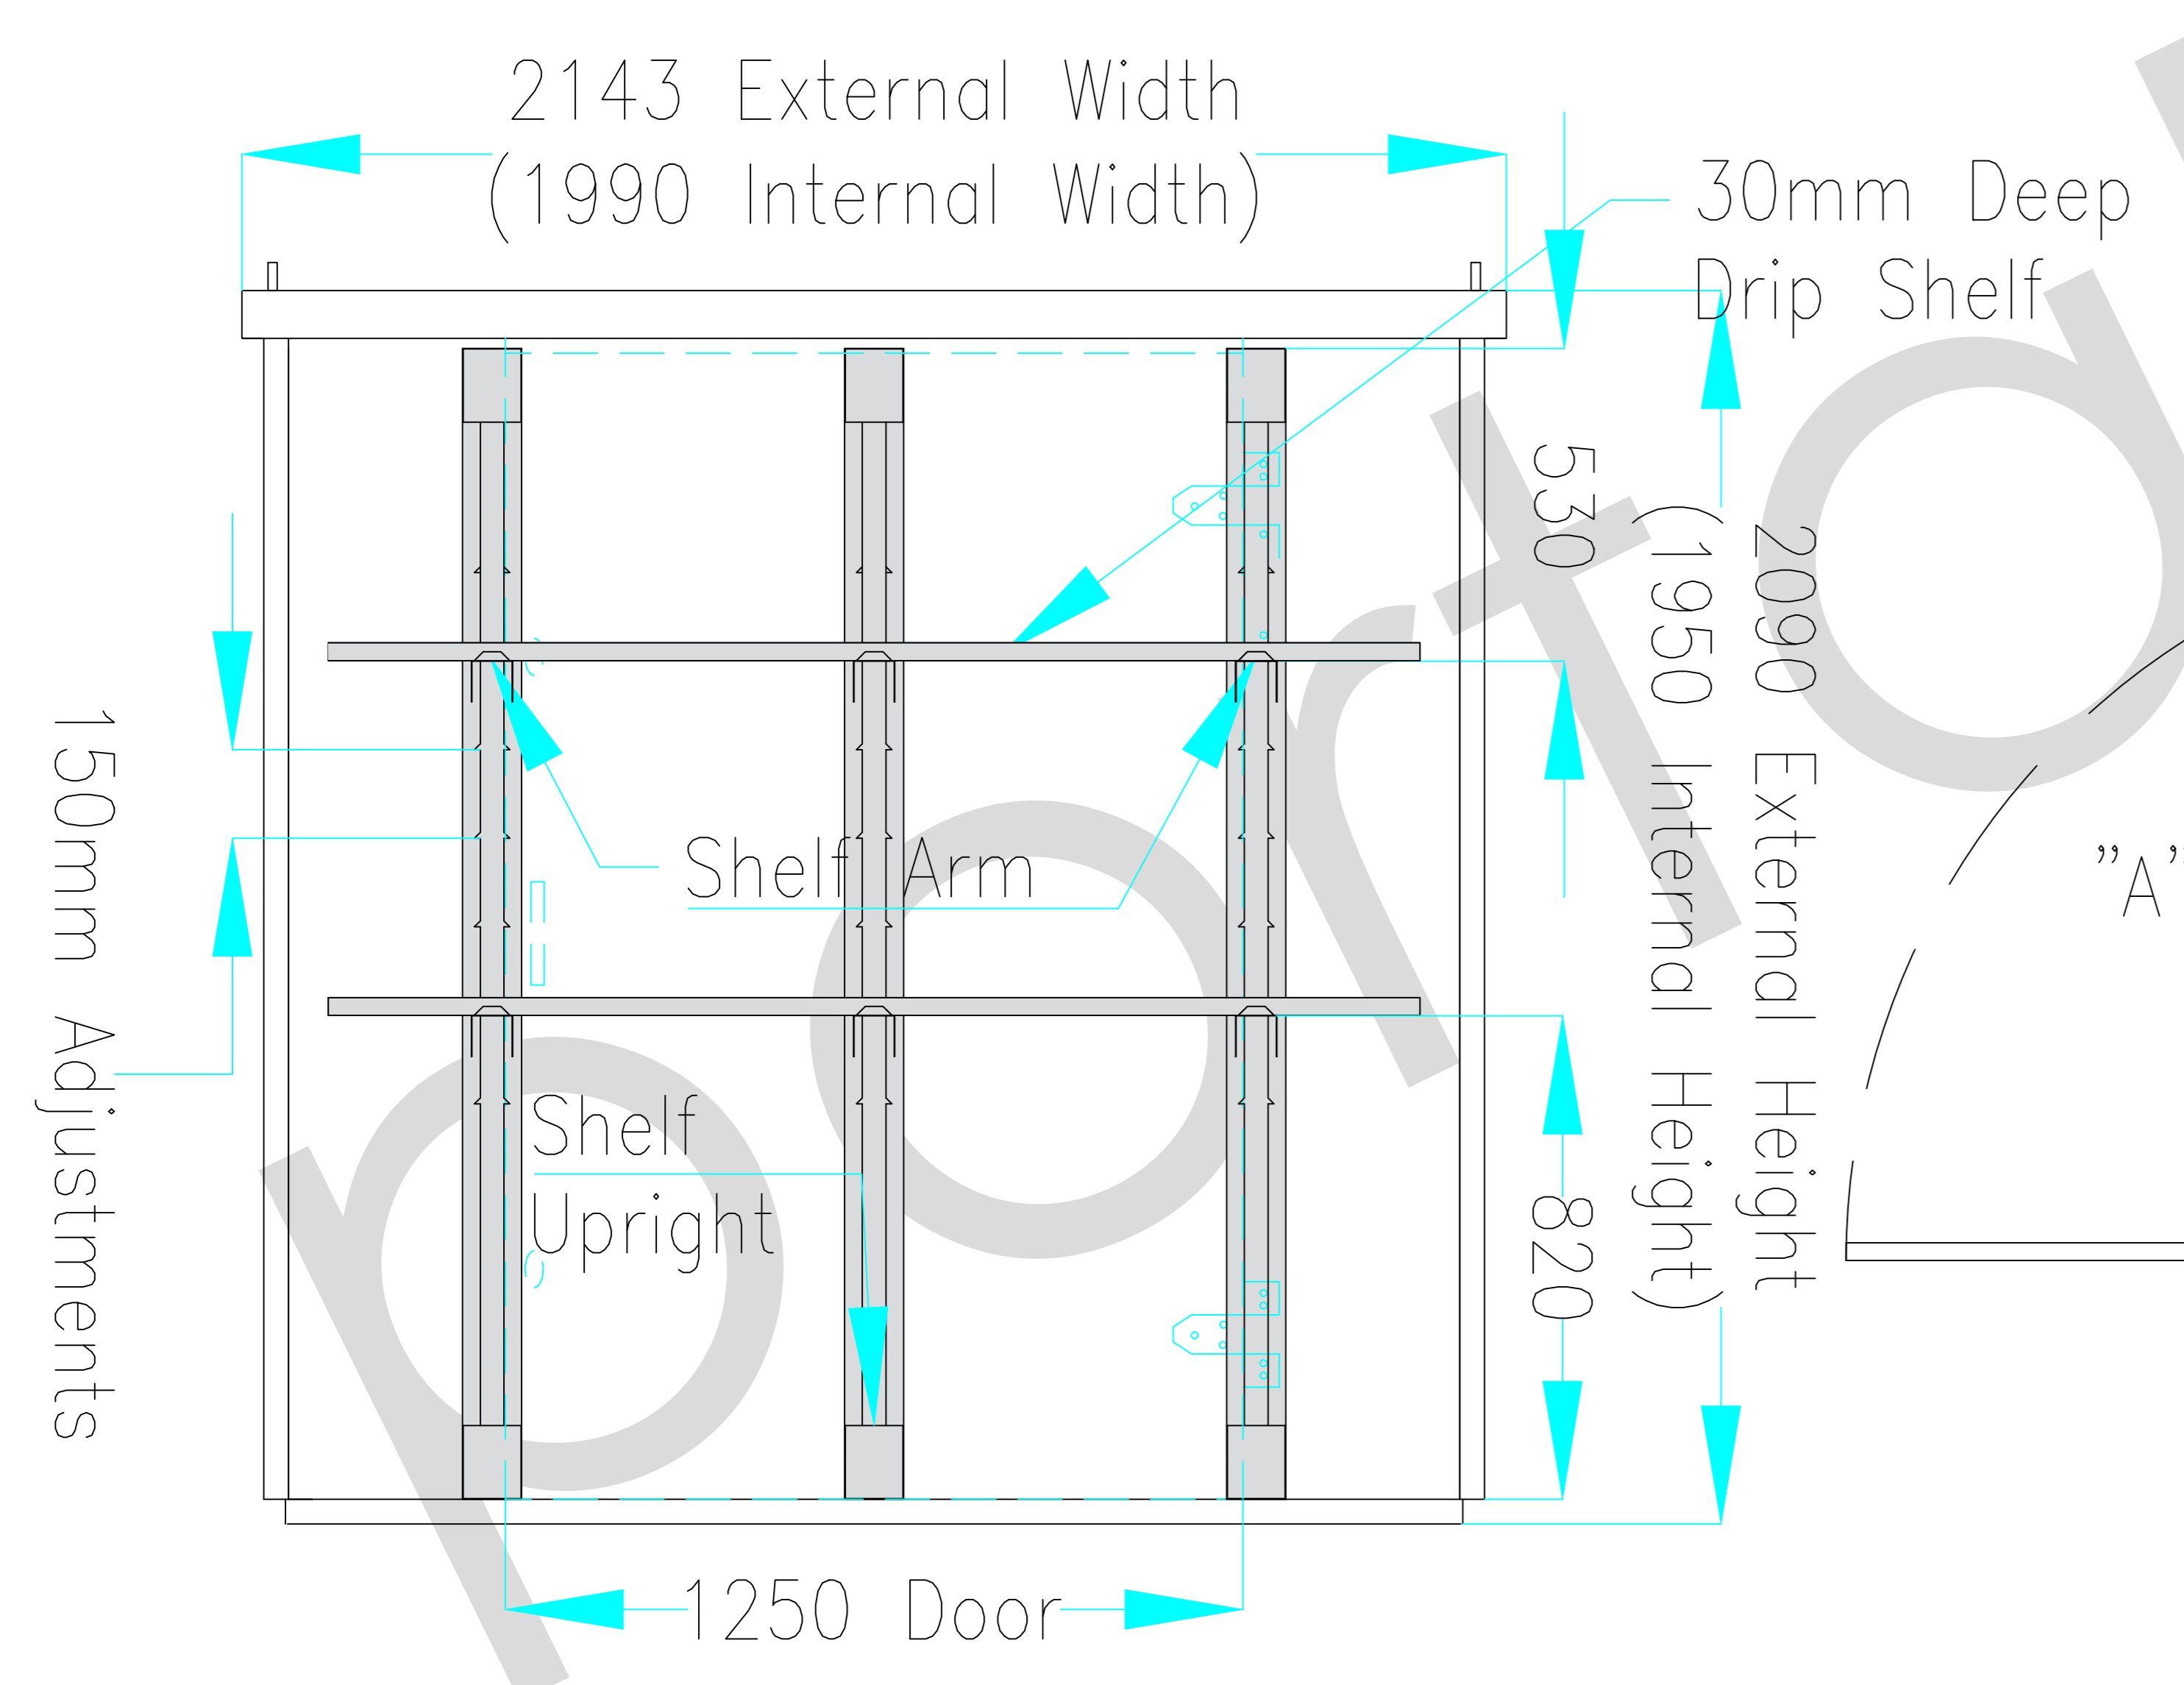

PLAN VIEW

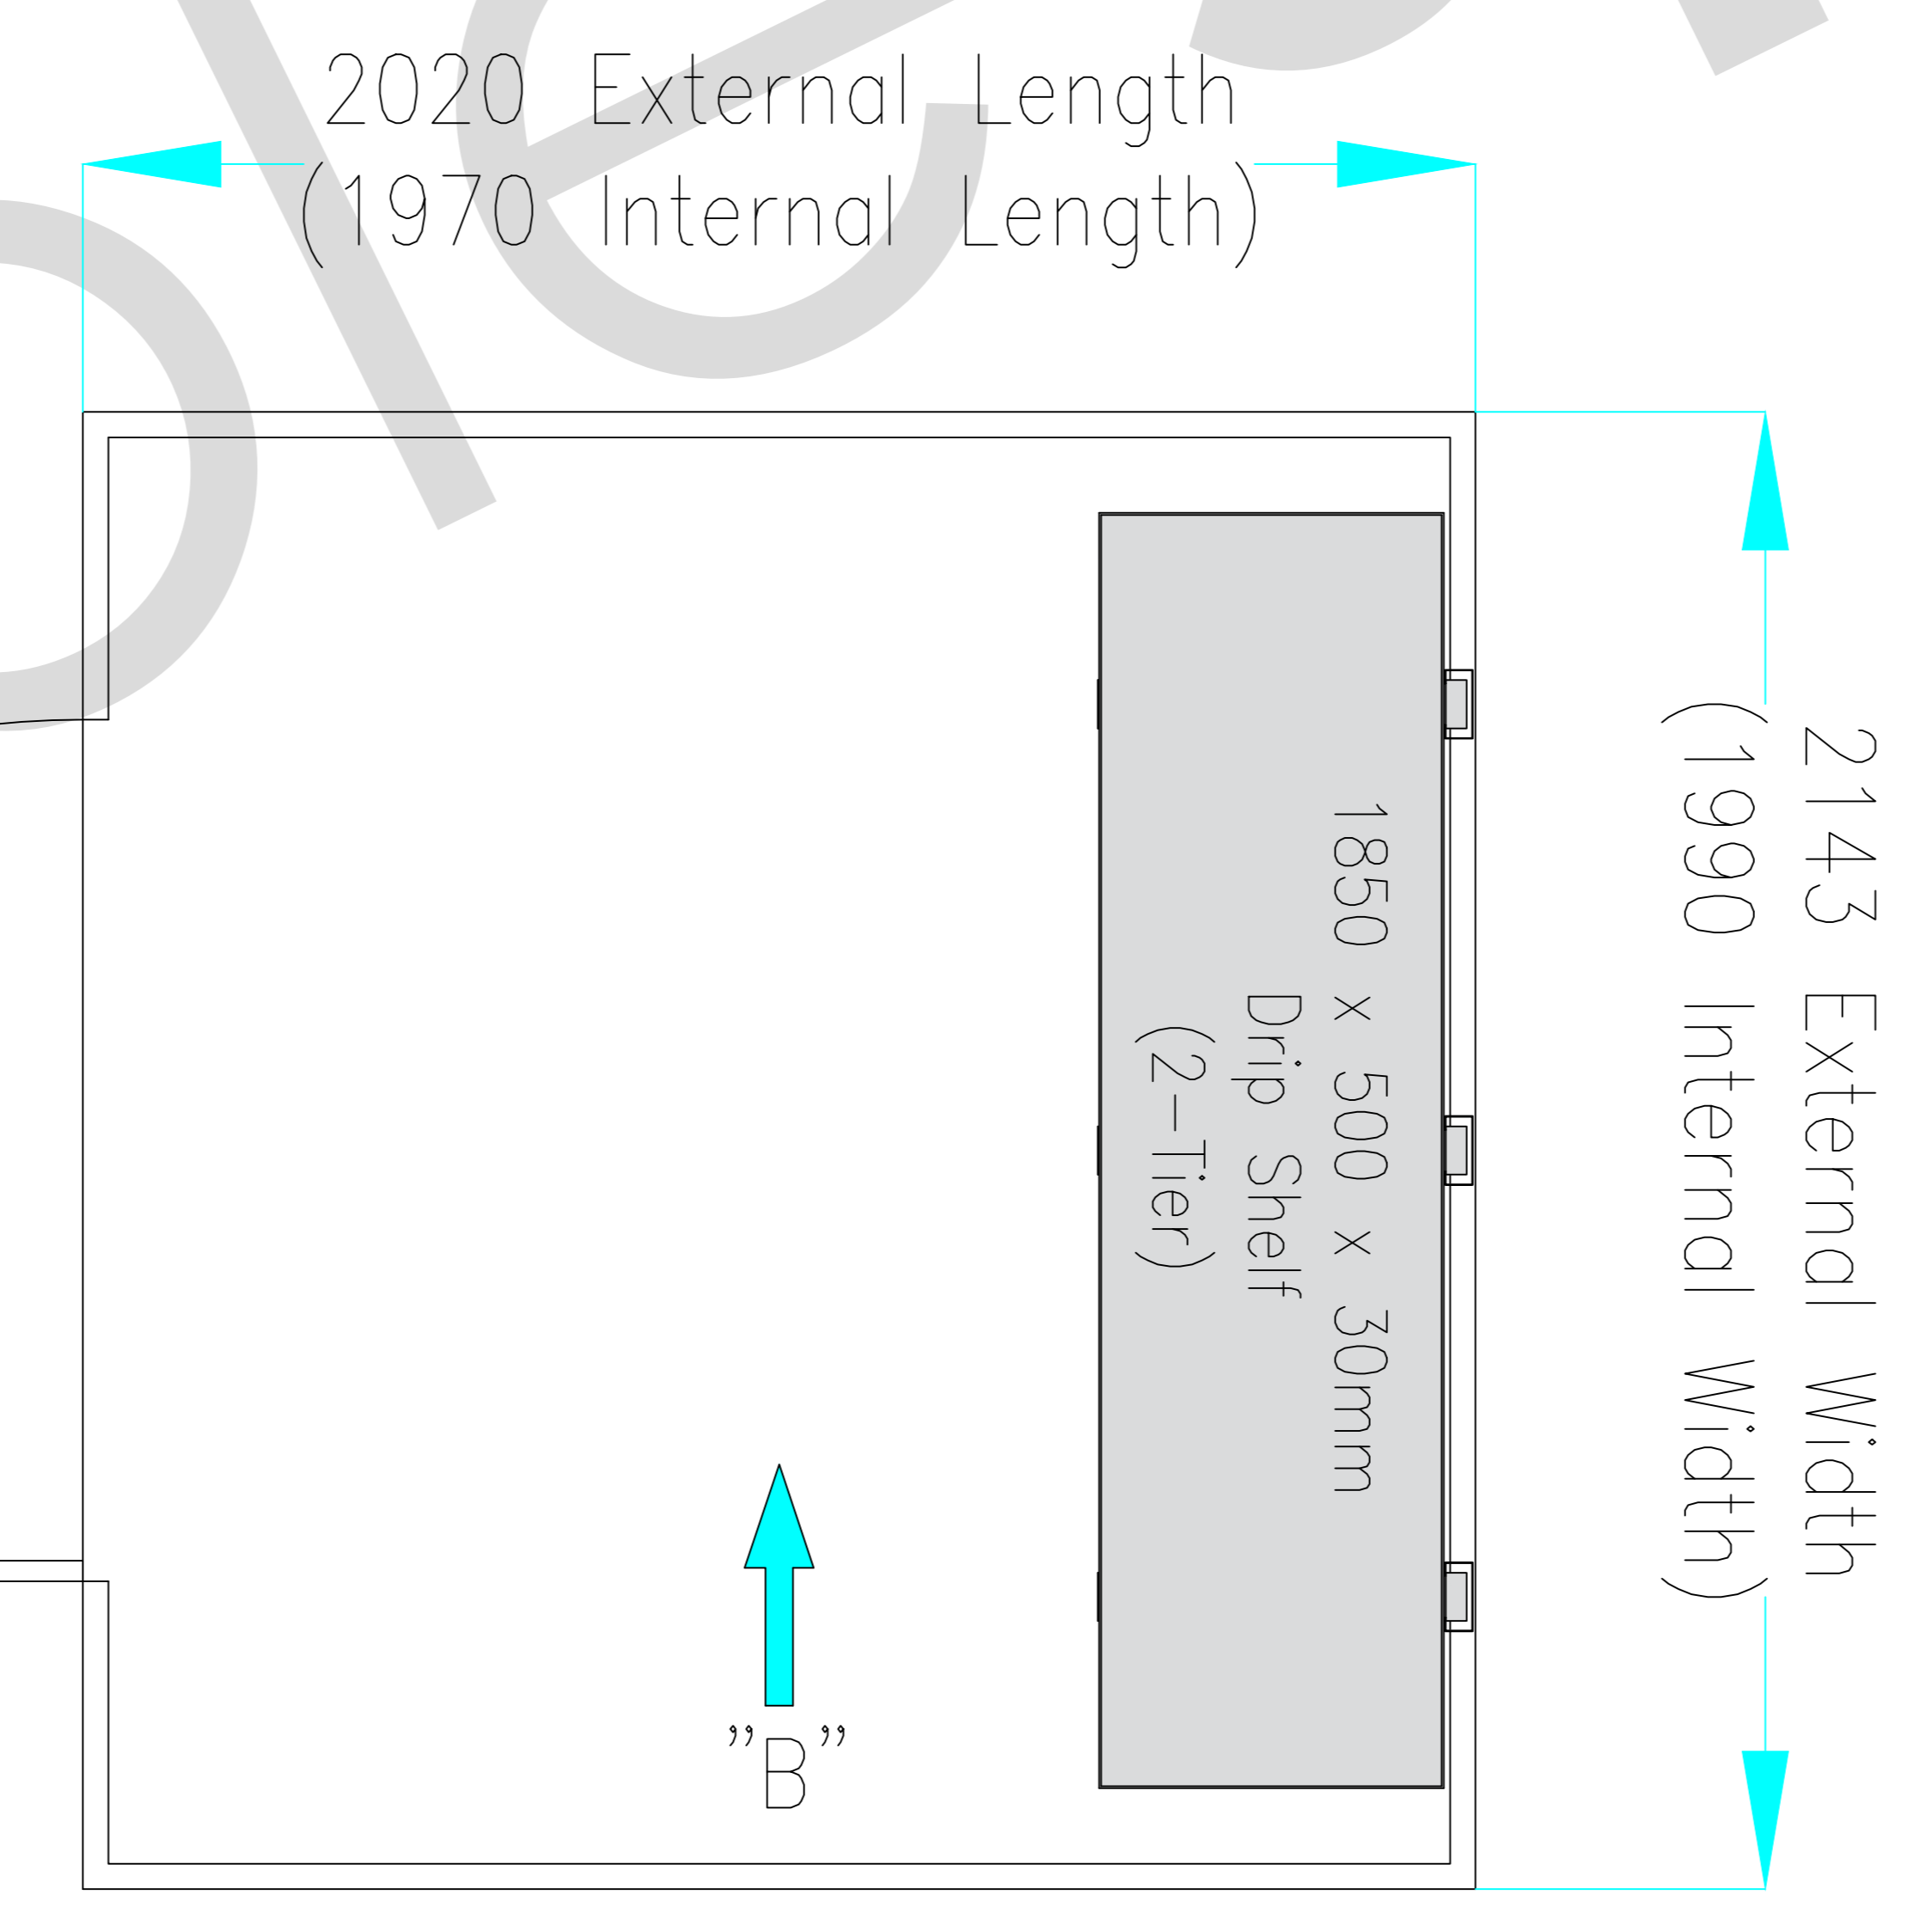

VIEW "B"

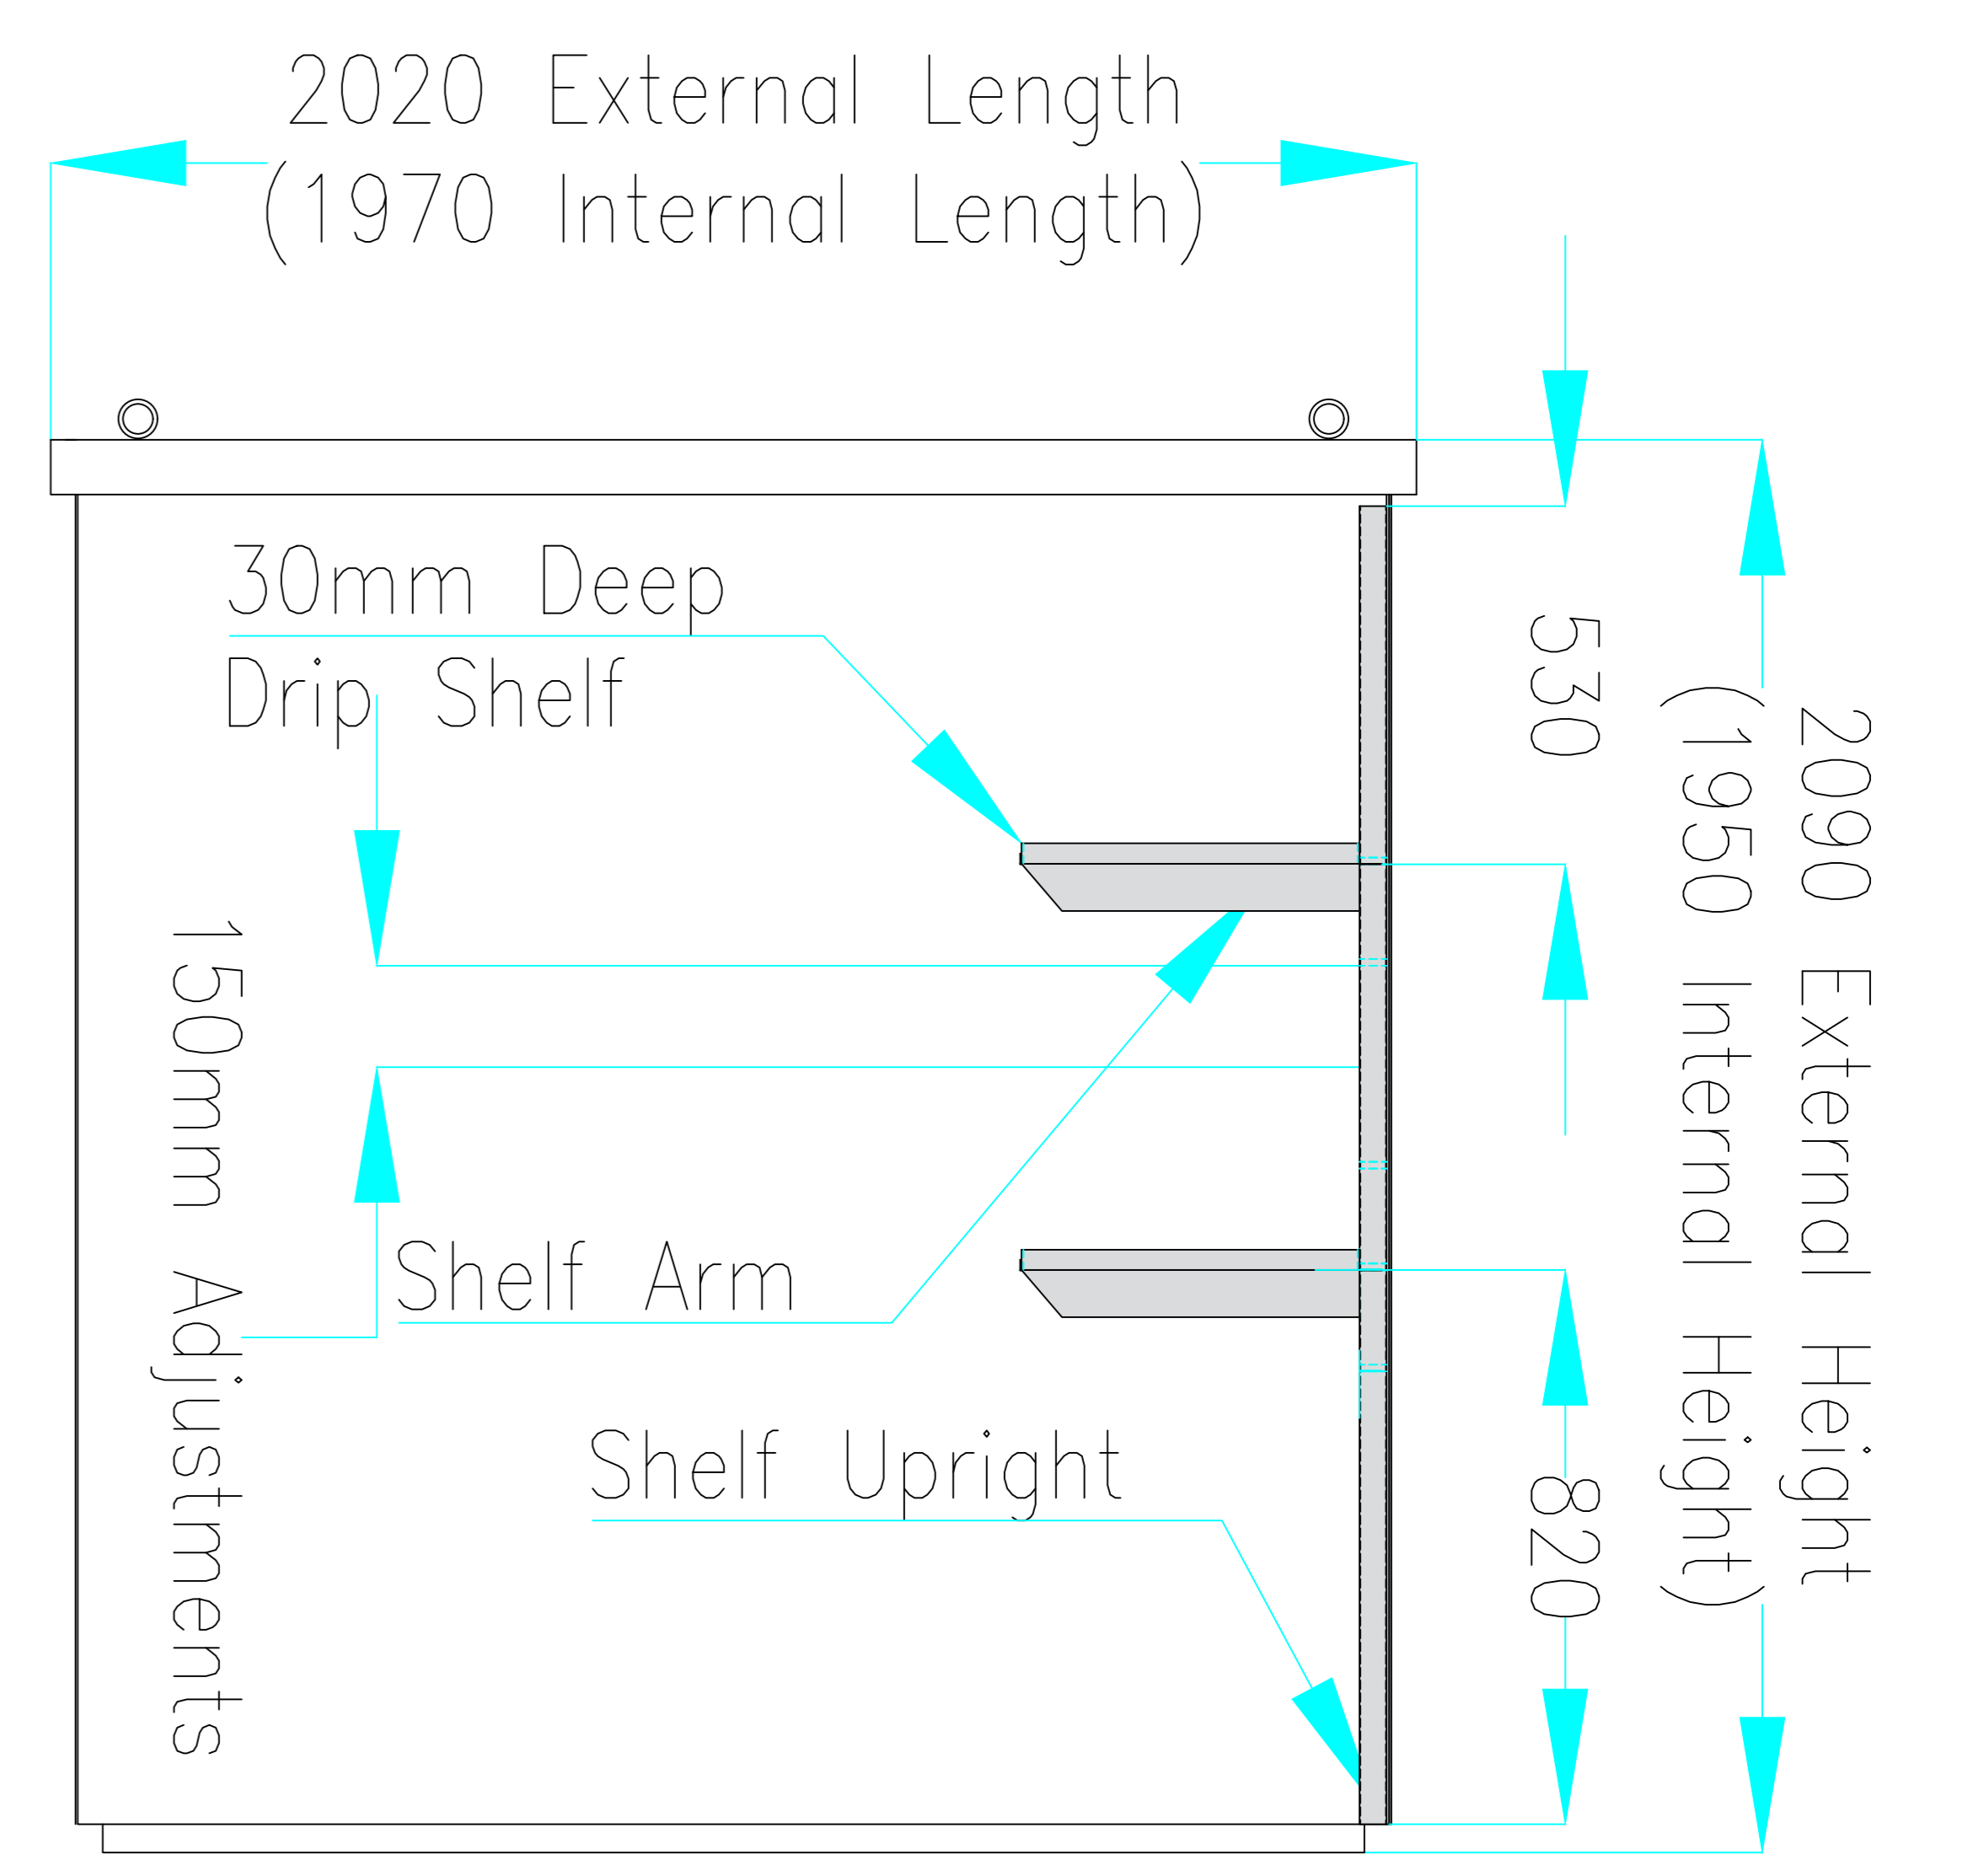

Unit 1, Red House Farm Business Units, Bacton, Suffolk, IP14 4LE
Tel: 01449 782123
Fax: 0845 3311434

Copyright in this drawing belongs to Portable Space Ltd. Neither the whole drawing nor any part thereof may be reproduced without the prior permission in writing of Portable Space Ltd

DRAWING STATUS	
1	<input checked="" type="checkbox"/> PRELIMINARY (FOR INFORMATION ONLY)
2	<input type="checkbox"/> CLIENT APPROVED
3	<input type="checkbox"/> ISSUED FOR MANUFACTURE
4	<input type="checkbox"/> AS BUILT

COLOUR: RAL TBC

OVERALL CAPACITY (M3):	*
UNLADEN WEIGHT (KG)	*
MAXIMUM LADEN WEIGHT (KG)	*
MAXIMUM LIFT WEIGHT (KG)	*

Shelf Arm

Shelf Upright

30mm Deep Drip Shelf

Shelf Sizes	
Long Shelf	1850 x 500 x 30mm
Short Shelf	1370 x 500 x 30mm

- Additional Details**
Please Note:
- Each Arm is Rated to hold 15kg per arm
 - Each Upright can support maximum of 3 drip shelves
 - 150mm Adjustment on Shelf Uprights

Title
PORTABLE SPACE LTD:
2M FLAT-PACK STORE C/W 2-TIER
SHELVING (REAR END)

Unit Type
2M FLAT-PACK STORE UNIT

Date	Scale	Drawn By
08-01-20	N.T.S	LG
Q No.	Drawing No.	Rev.
*	*	0

Revision Details:
*