


### SECTIONAL PLAN

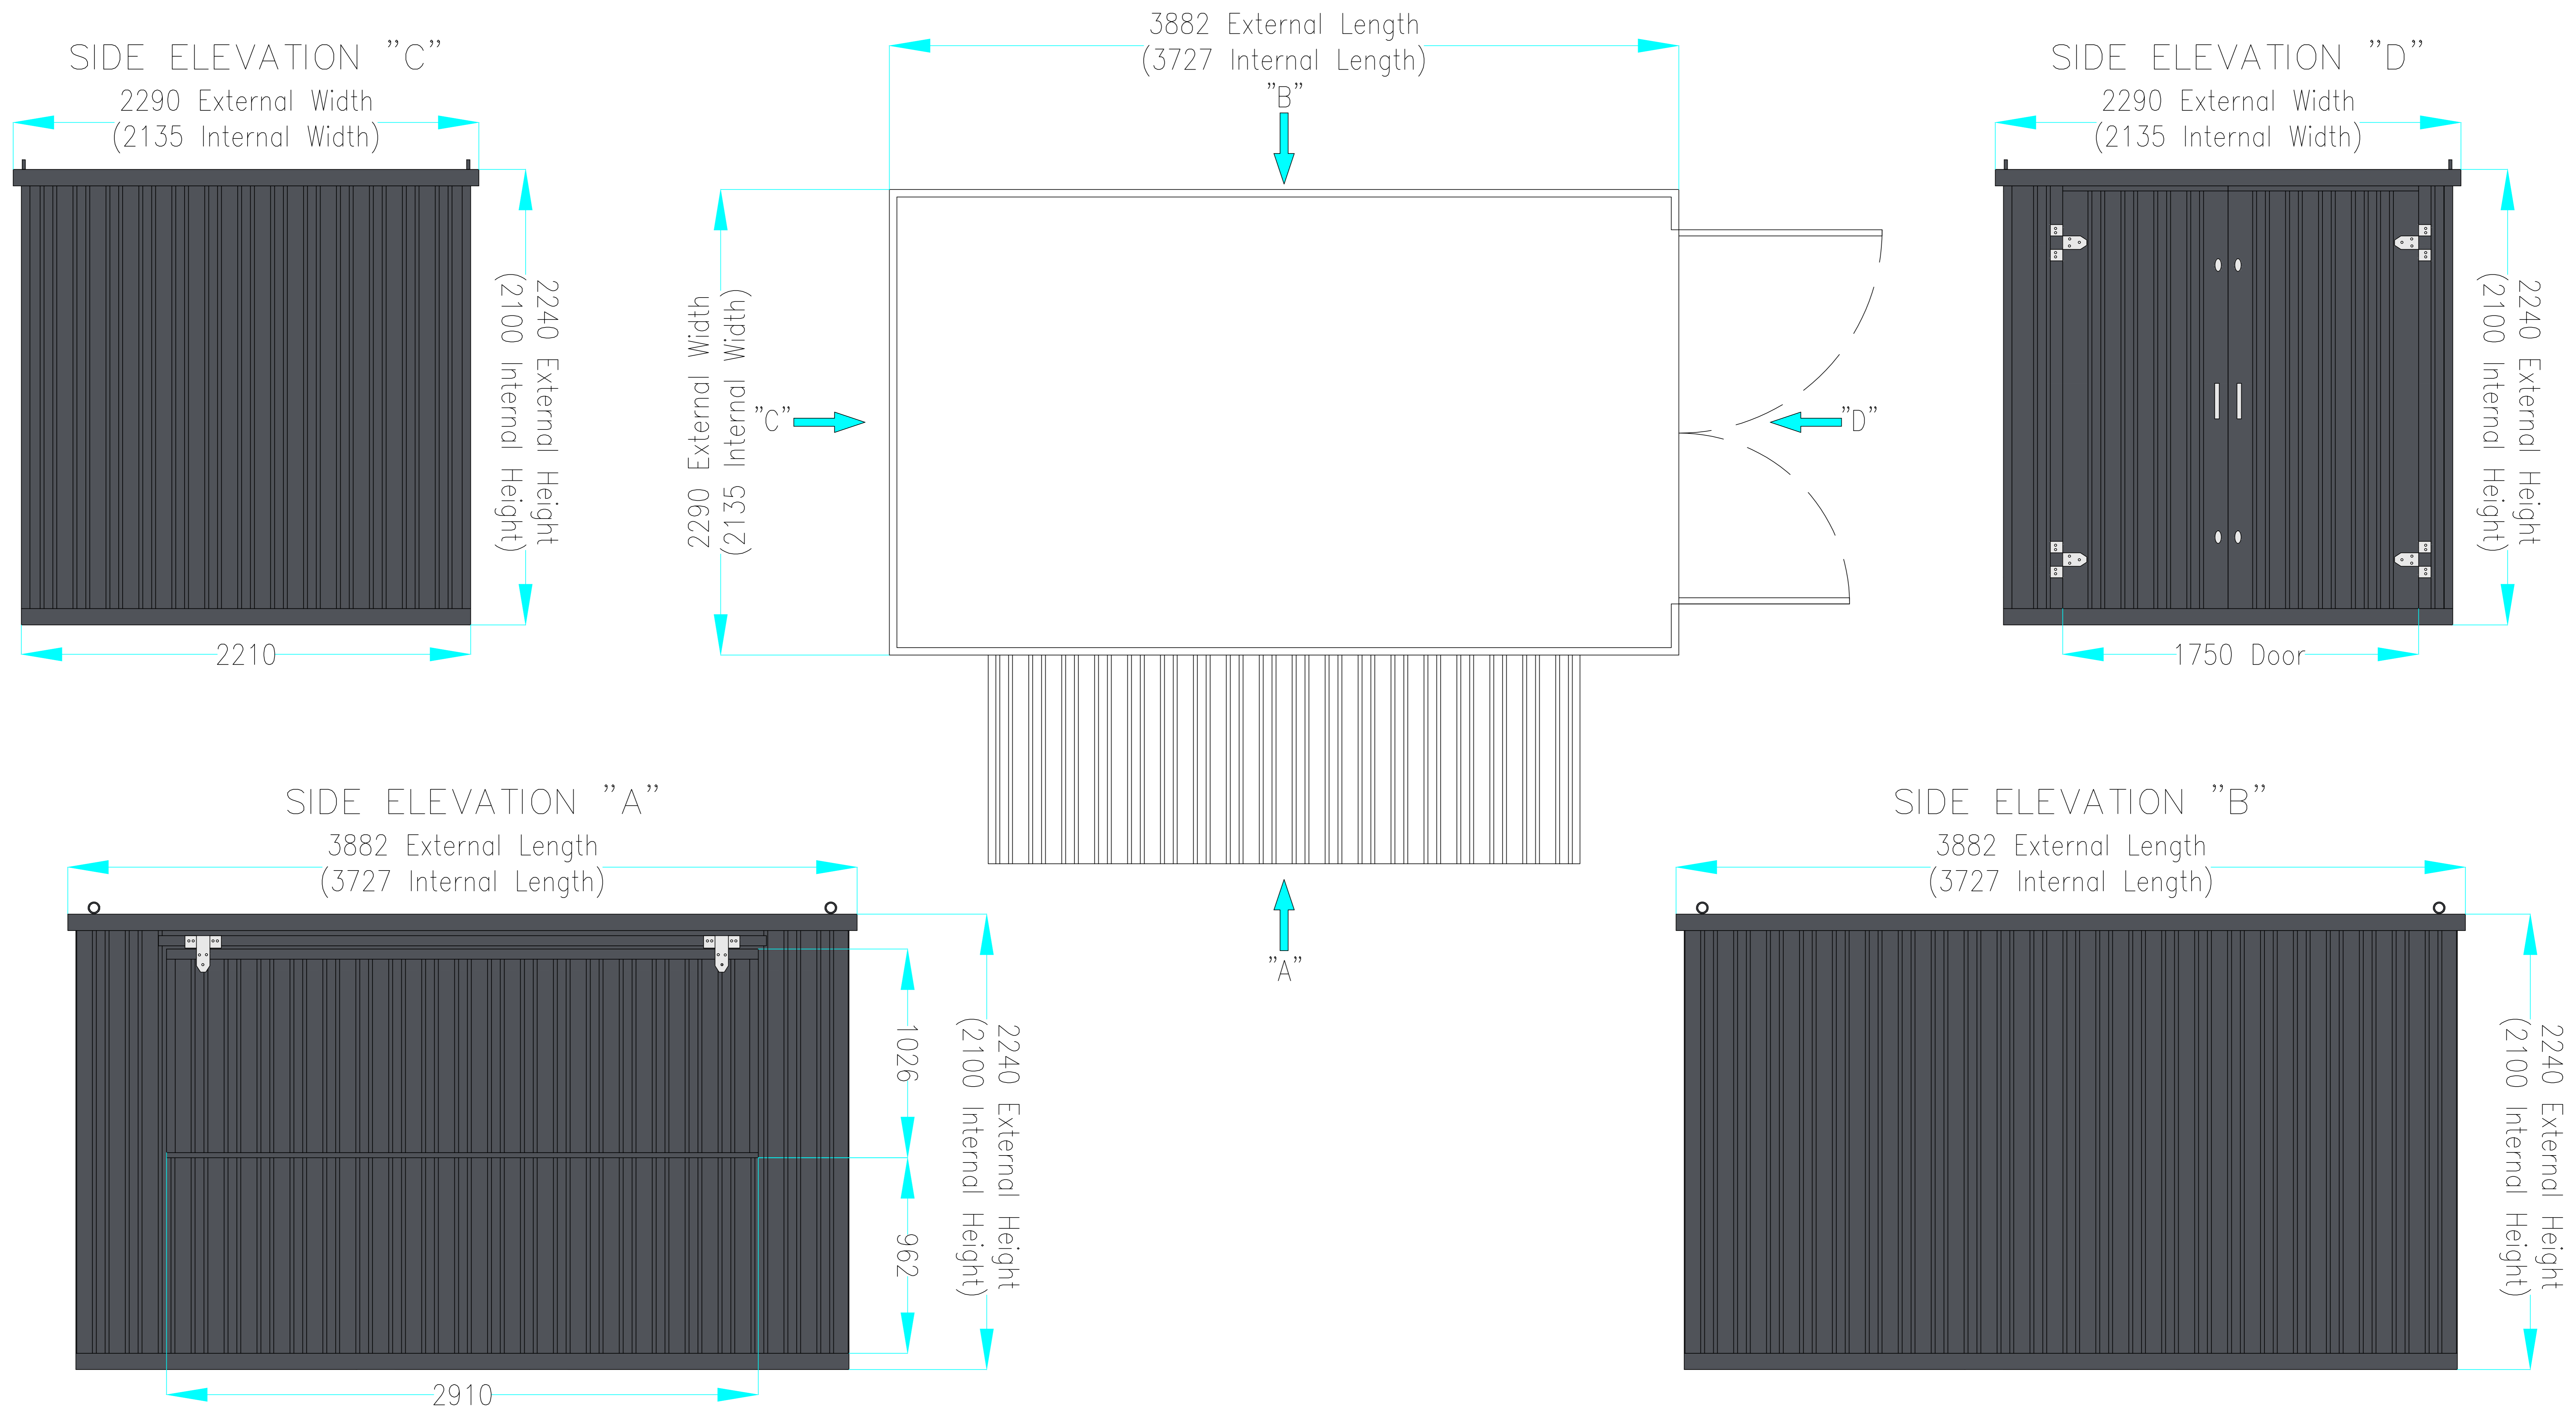

Unit 1, Red House Farm Business Units, Bacton, Suffolk, IP14 4LE  
 Tel: 01449 782123  
 Fax: 0845 3311434

Copyright in this drawing belongs to Portable Space Ltd. Neither the whole drawing nor any part thereof may be reproduced without the prior permission in writing of Portable Space Ltd

DRAWING STATUS	
1	<input checked="" type="checkbox"/> PRELIMINARY (FOR INFORMATION ONLY)
2	<input type="checkbox"/> CLIENT APPROVED
3	<input type="checkbox"/> ISSUED FOR MANUFACTURE
4	<input type="checkbox"/> AS BUILT

COLOUR: Grey to RAL 7015

OVERALL CAPACITY (M3):	*
UNLADEN WEIGHT (KG)	*
MAXIMUM LADEN WEIGHT (KG)	*
MAXIMUM LIFT WEIGHT (KG)	*

	DISTRIBUTION BOARD
	2Kw PANEL HEATER
	TUBULAR HEATER
	HIGH LEVEL FAN HEATER
	RED BULKHEAD 16W PLS
	1500mm VAPOUR PROOF FLUORESCENT LIGHT
	BULKHEAD LIGHT
	WATER HEATER
	13A TWIN SOCKET - LOW
	13A TWIN SOCKET - HIGH

	SWITCH SPUR
	WALL LIGHT SWITCH
	PULL LIGHT SWITCH
	THERMOSTAT
	EXTRACTION FAN
	SHOWER HEATER
	FROST STAT
	VENT
E.S	12mm EARTHING STUD

Additional Details:

Title		
PORTABLE SPACE LTD: 4M XL FLAT-PACK KIOSK UNIT		
Unit Type		
4M XL FLAT-PACK KIOSK UNIT		
Date	Scale	Drawn By
11-05-21	N.T.S	LG
Q No.	Drawing No.	Rev.
*	QF-264	0
Revision Details:		
*		